


AREA TABULATION (SQ. FT.)	
LIVING	1442
FRT PORCH	192
SLAB	40
A/C PAD	16
TOTAL:	1690

2 FLOOR PLAN
3/16"=1'-0"

- NOTES:
1. PROVIDE 5 CEILING FAN PRE-WIRES
 2. PROVIDE 2 CEILING FAN PRE-WIRES AT FRONT PORCH

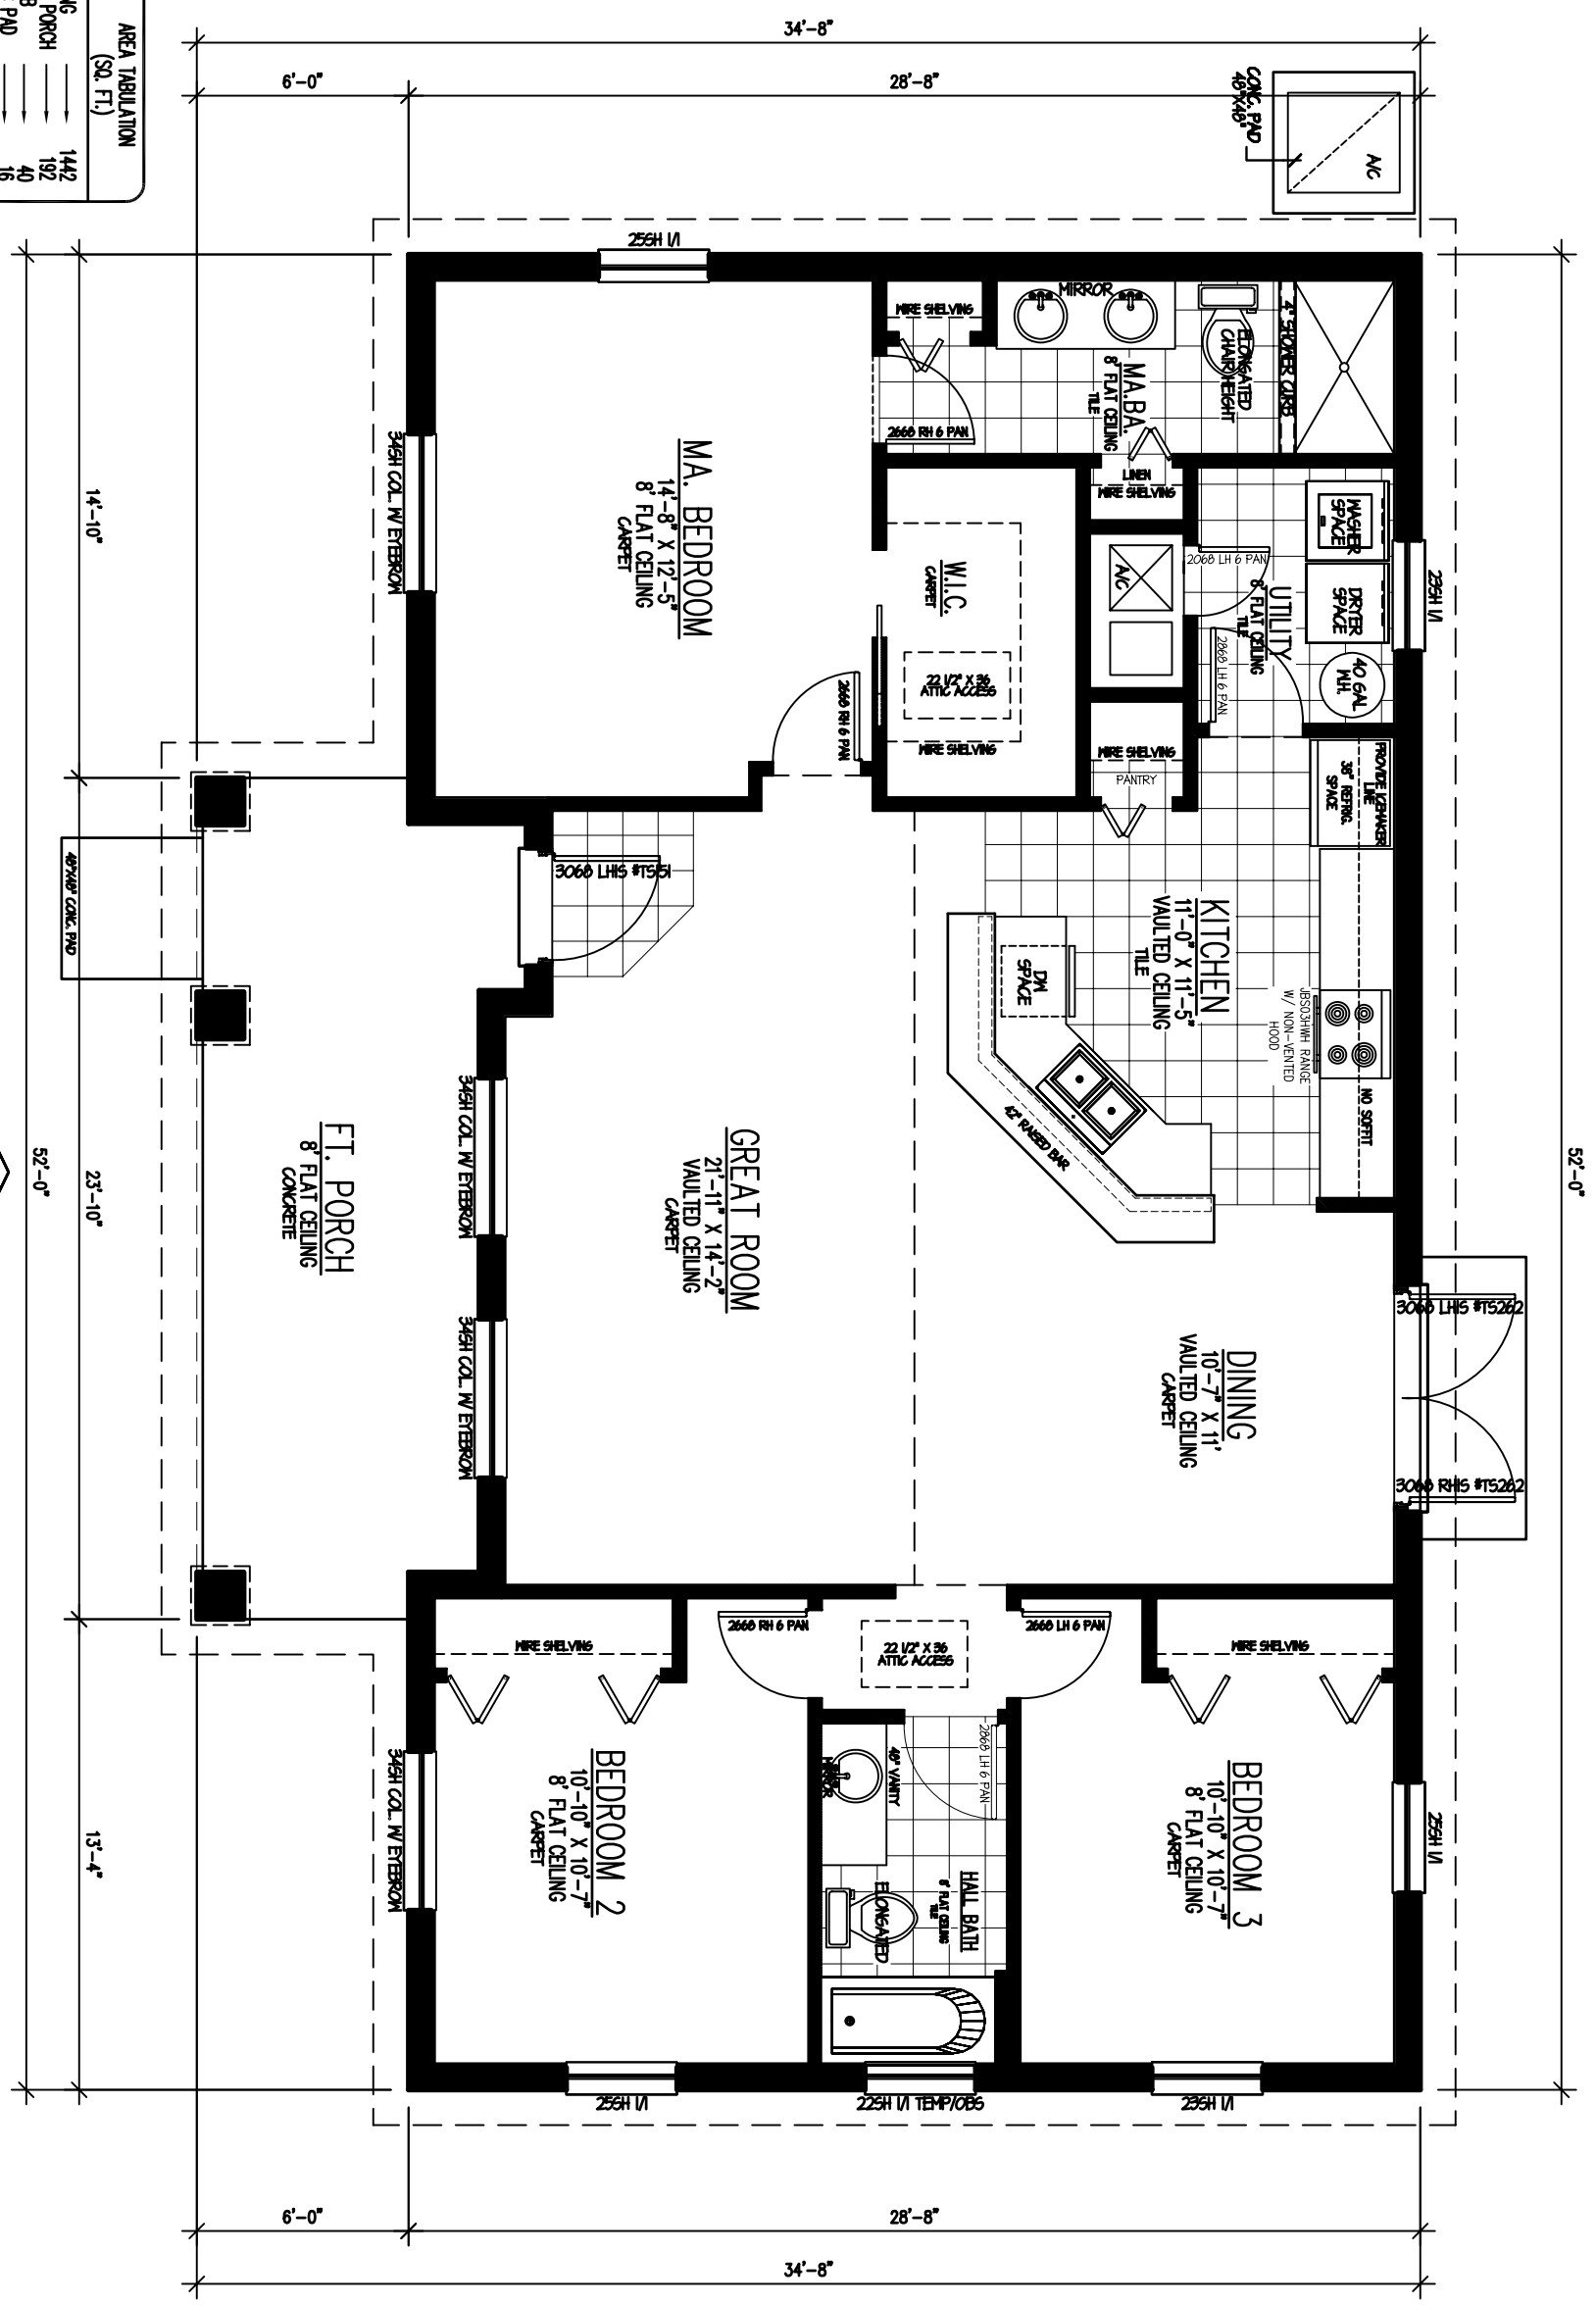

HA8966 MCGINNIS
07/27/09