


2 FLOOR PLAN  
1/4" = 1'-0"

ALL EXTERIOR WALLS BETWEEN DOOR & WINDOW JAMBS ARE SHEAR RESISTING COMPONENTS EXCEPT WHERE ELECTRICAL PLUMBING & MECHANICAL COMPONENTS ARE LOCATED

HAB951 THOMAS  
PRELIMINARY CONCEPT PLAN 02/26/09

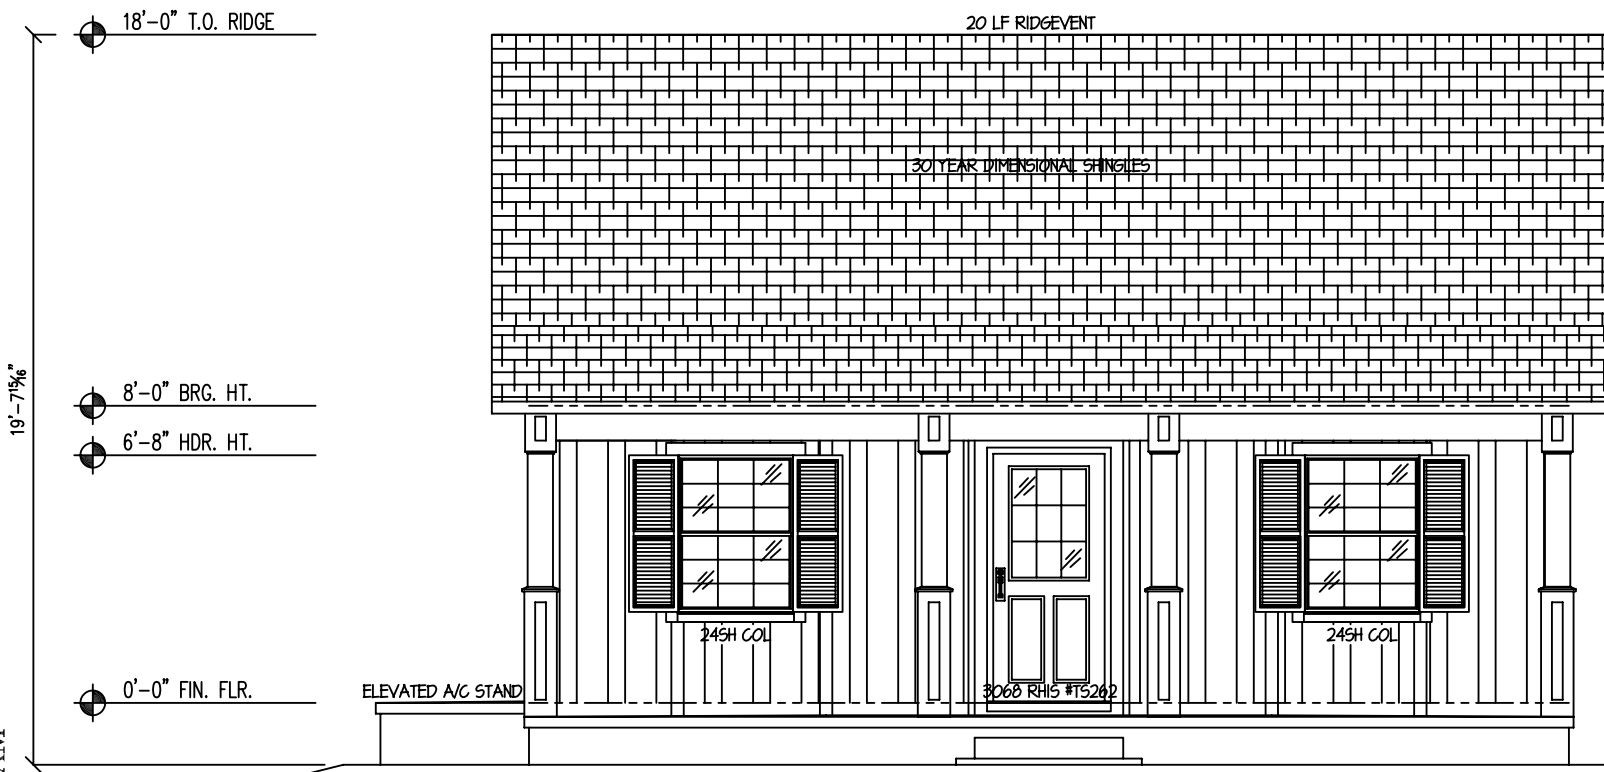

1 FRONT ELEVATION  
1/4" = 1'-0"