


1 FRONT ELEVATION (OPTION A)
3/16" = 1'-0"

HAB989 THOMAS

03/31/10

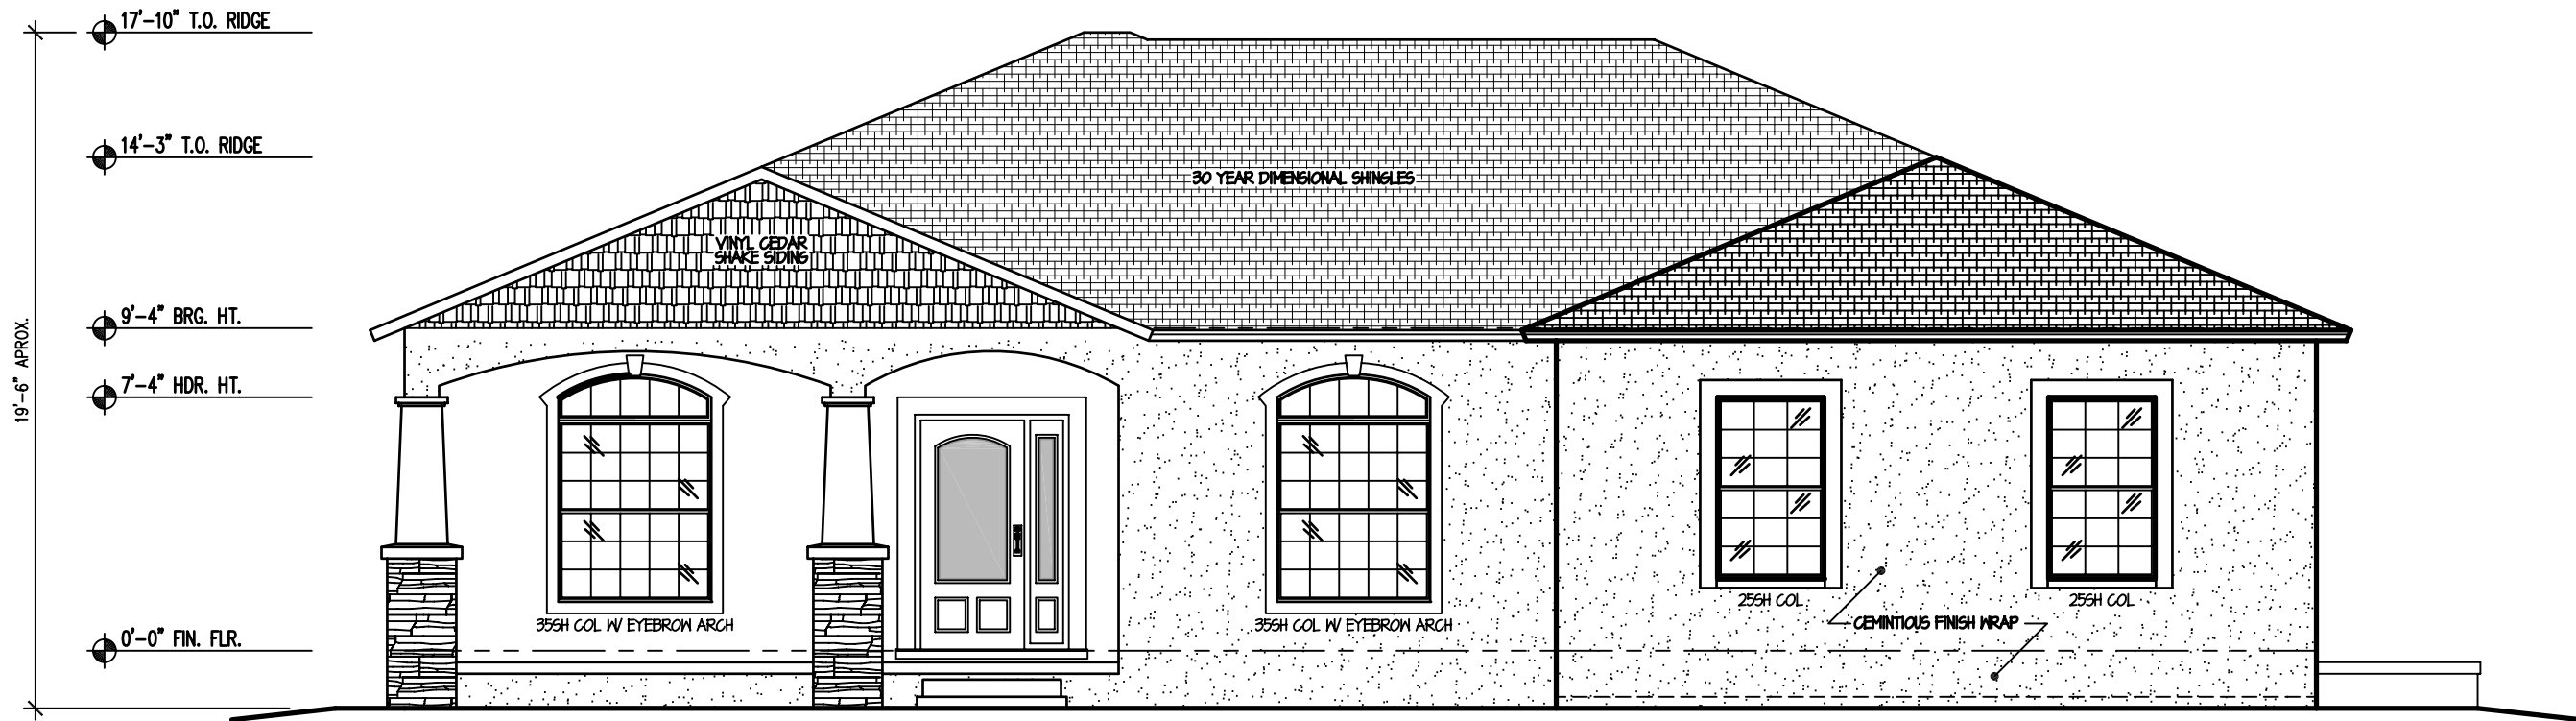

2 FRONT ELEVATION (OPTION B)
3/16" = 1'-0"

HAB989 THOMAS

03/31/10