


3/A2.0  
53'-4"

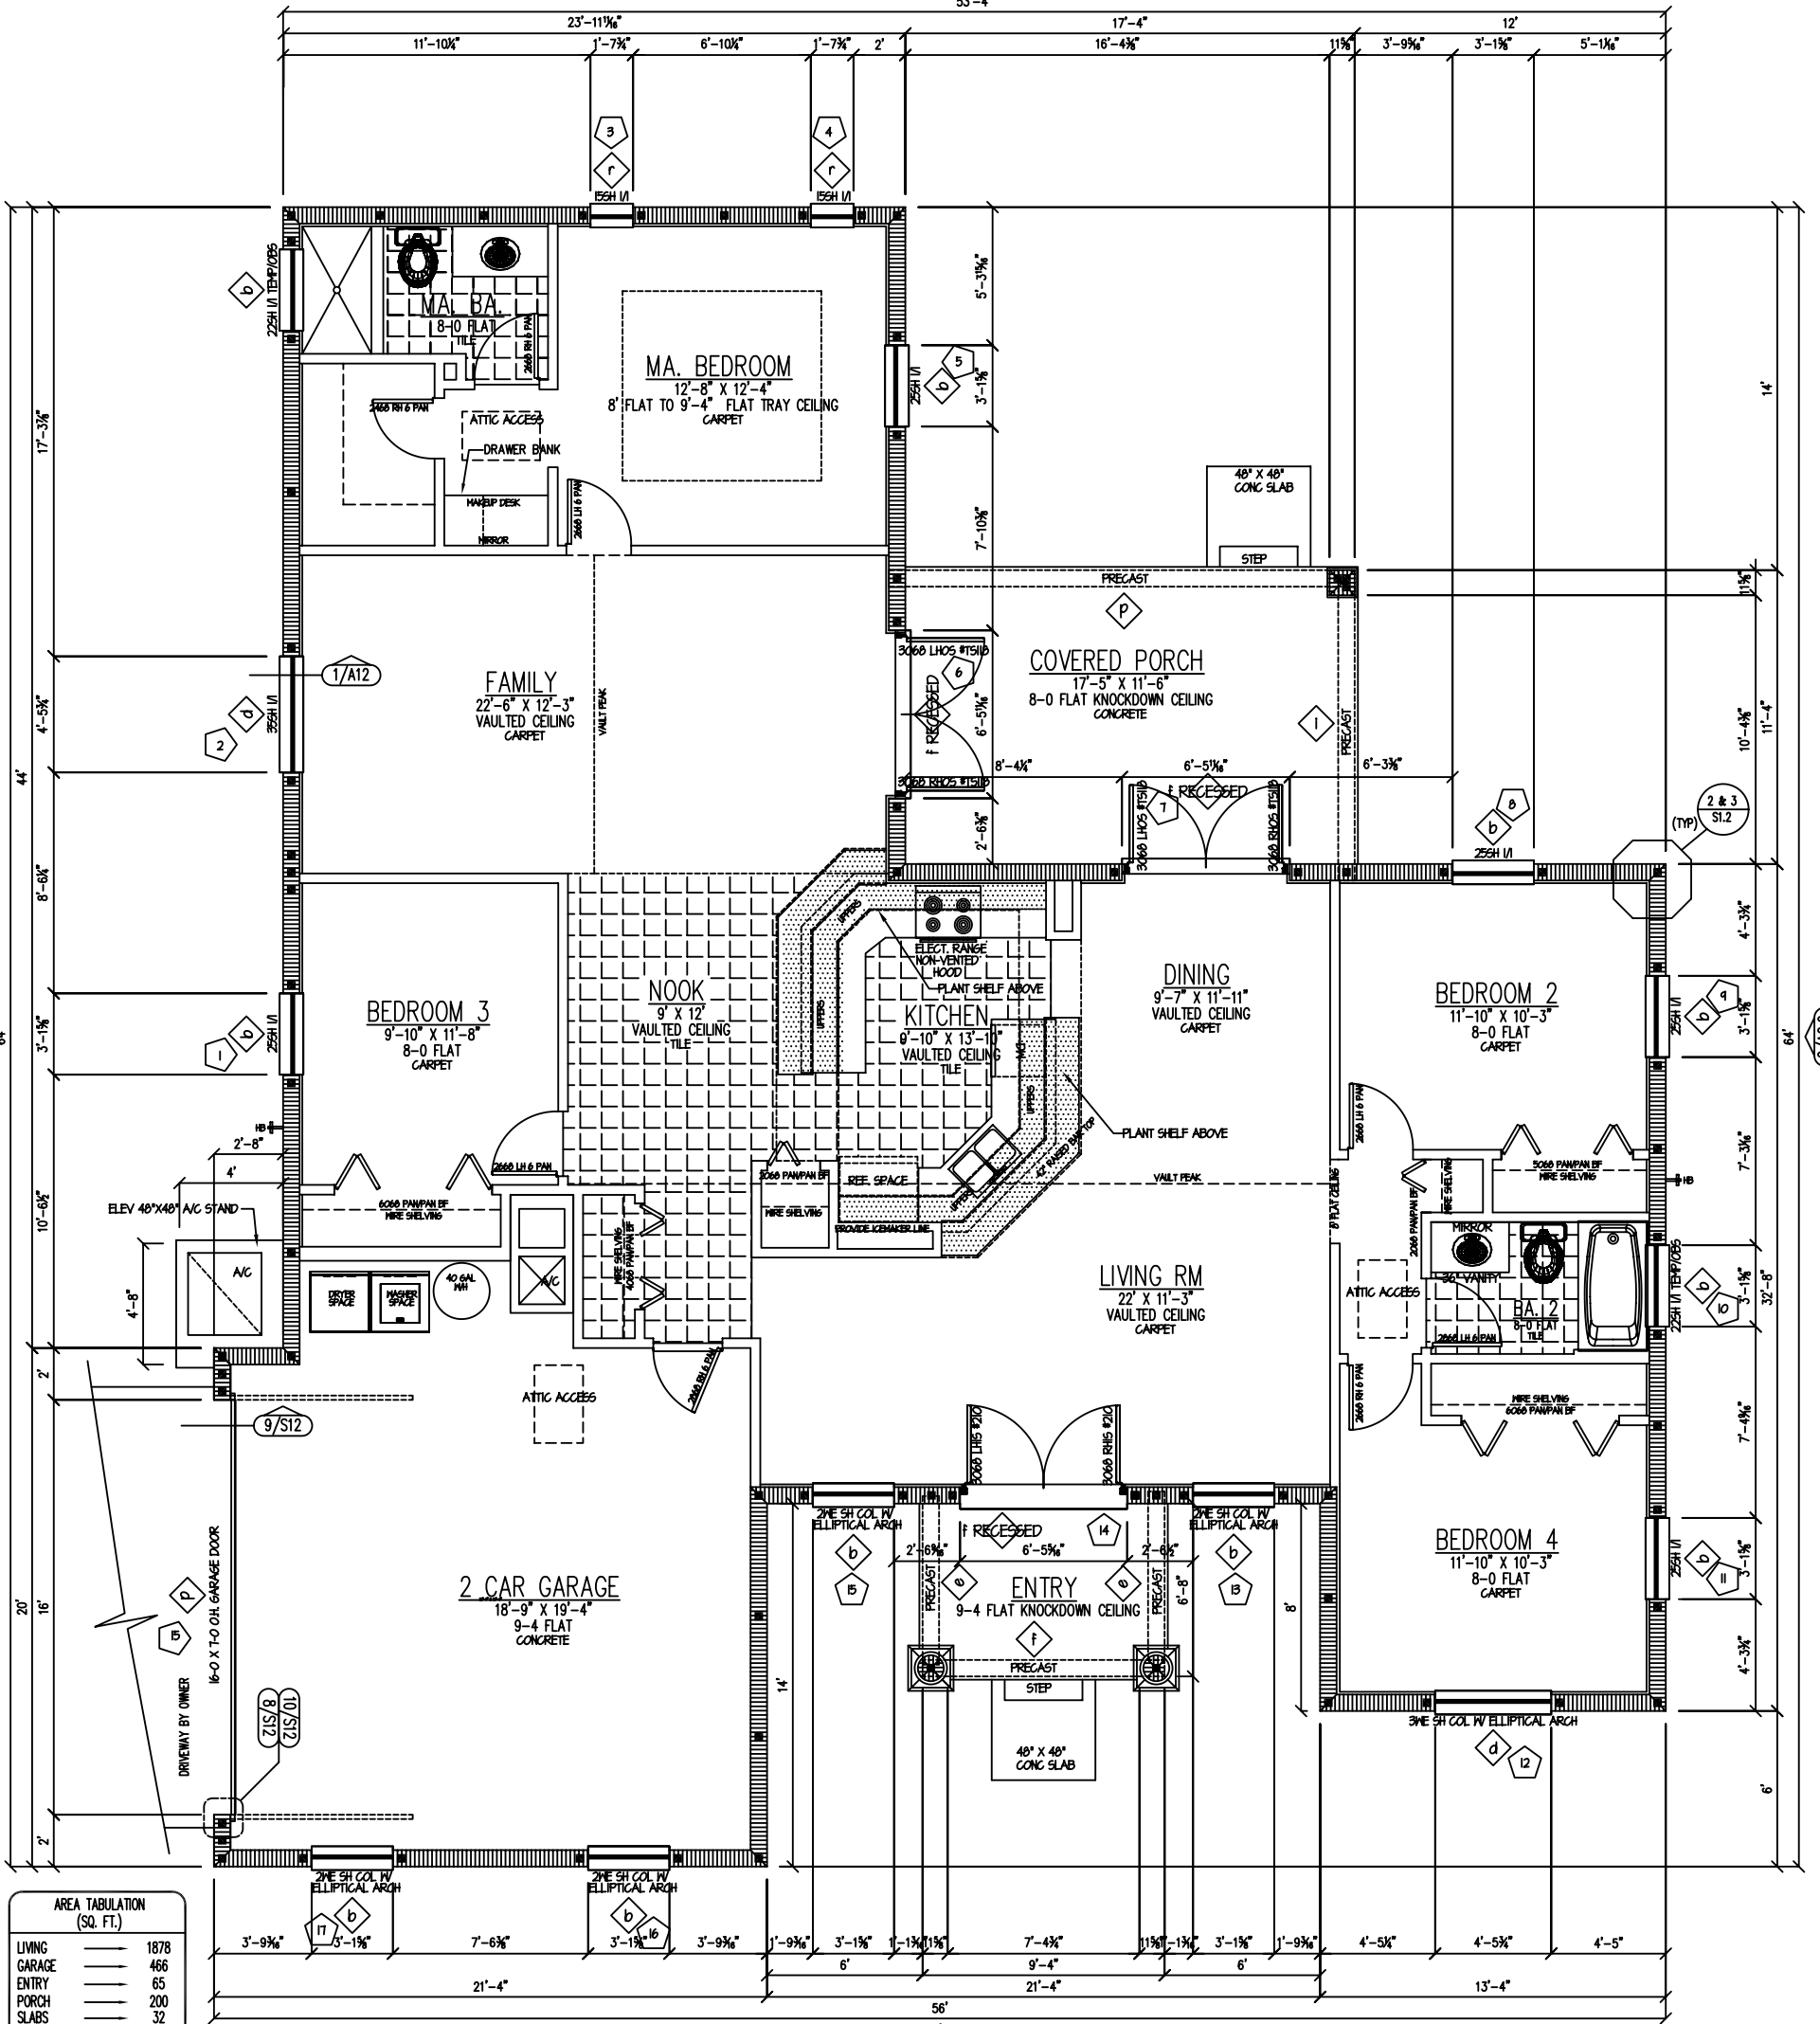

4/A2.0  
64'

2/A2.0  
64'

AREA TABULATION (SQ. FT.)	
LIVING	1878
GARAGE	466
ENTRY	65
PORCH	200
SLABS	32
A/C PLATFORM	18
<b>TOTAL:</b>	<b>2659</b>

2 FLOOR PLAN  
1/4"=1'-0"

ALL EXTERIOR WALLS BETWEEN DOOR & WINDOW JAMBS ARE SHEAR RESISTING COMPONENTS, EXCEPT WHERE ELECTRICAL, PLUMBING & MECHANICAL COMPONENTS ARE LOCATED

HA8956 PHOEUK  
03/10/09, REVISED 03/20/09